


→ ACCESO PEATONAL
⇒ ACCESO RODADO

Ar: 6828'39 m²
Ac: 5168'69 m²

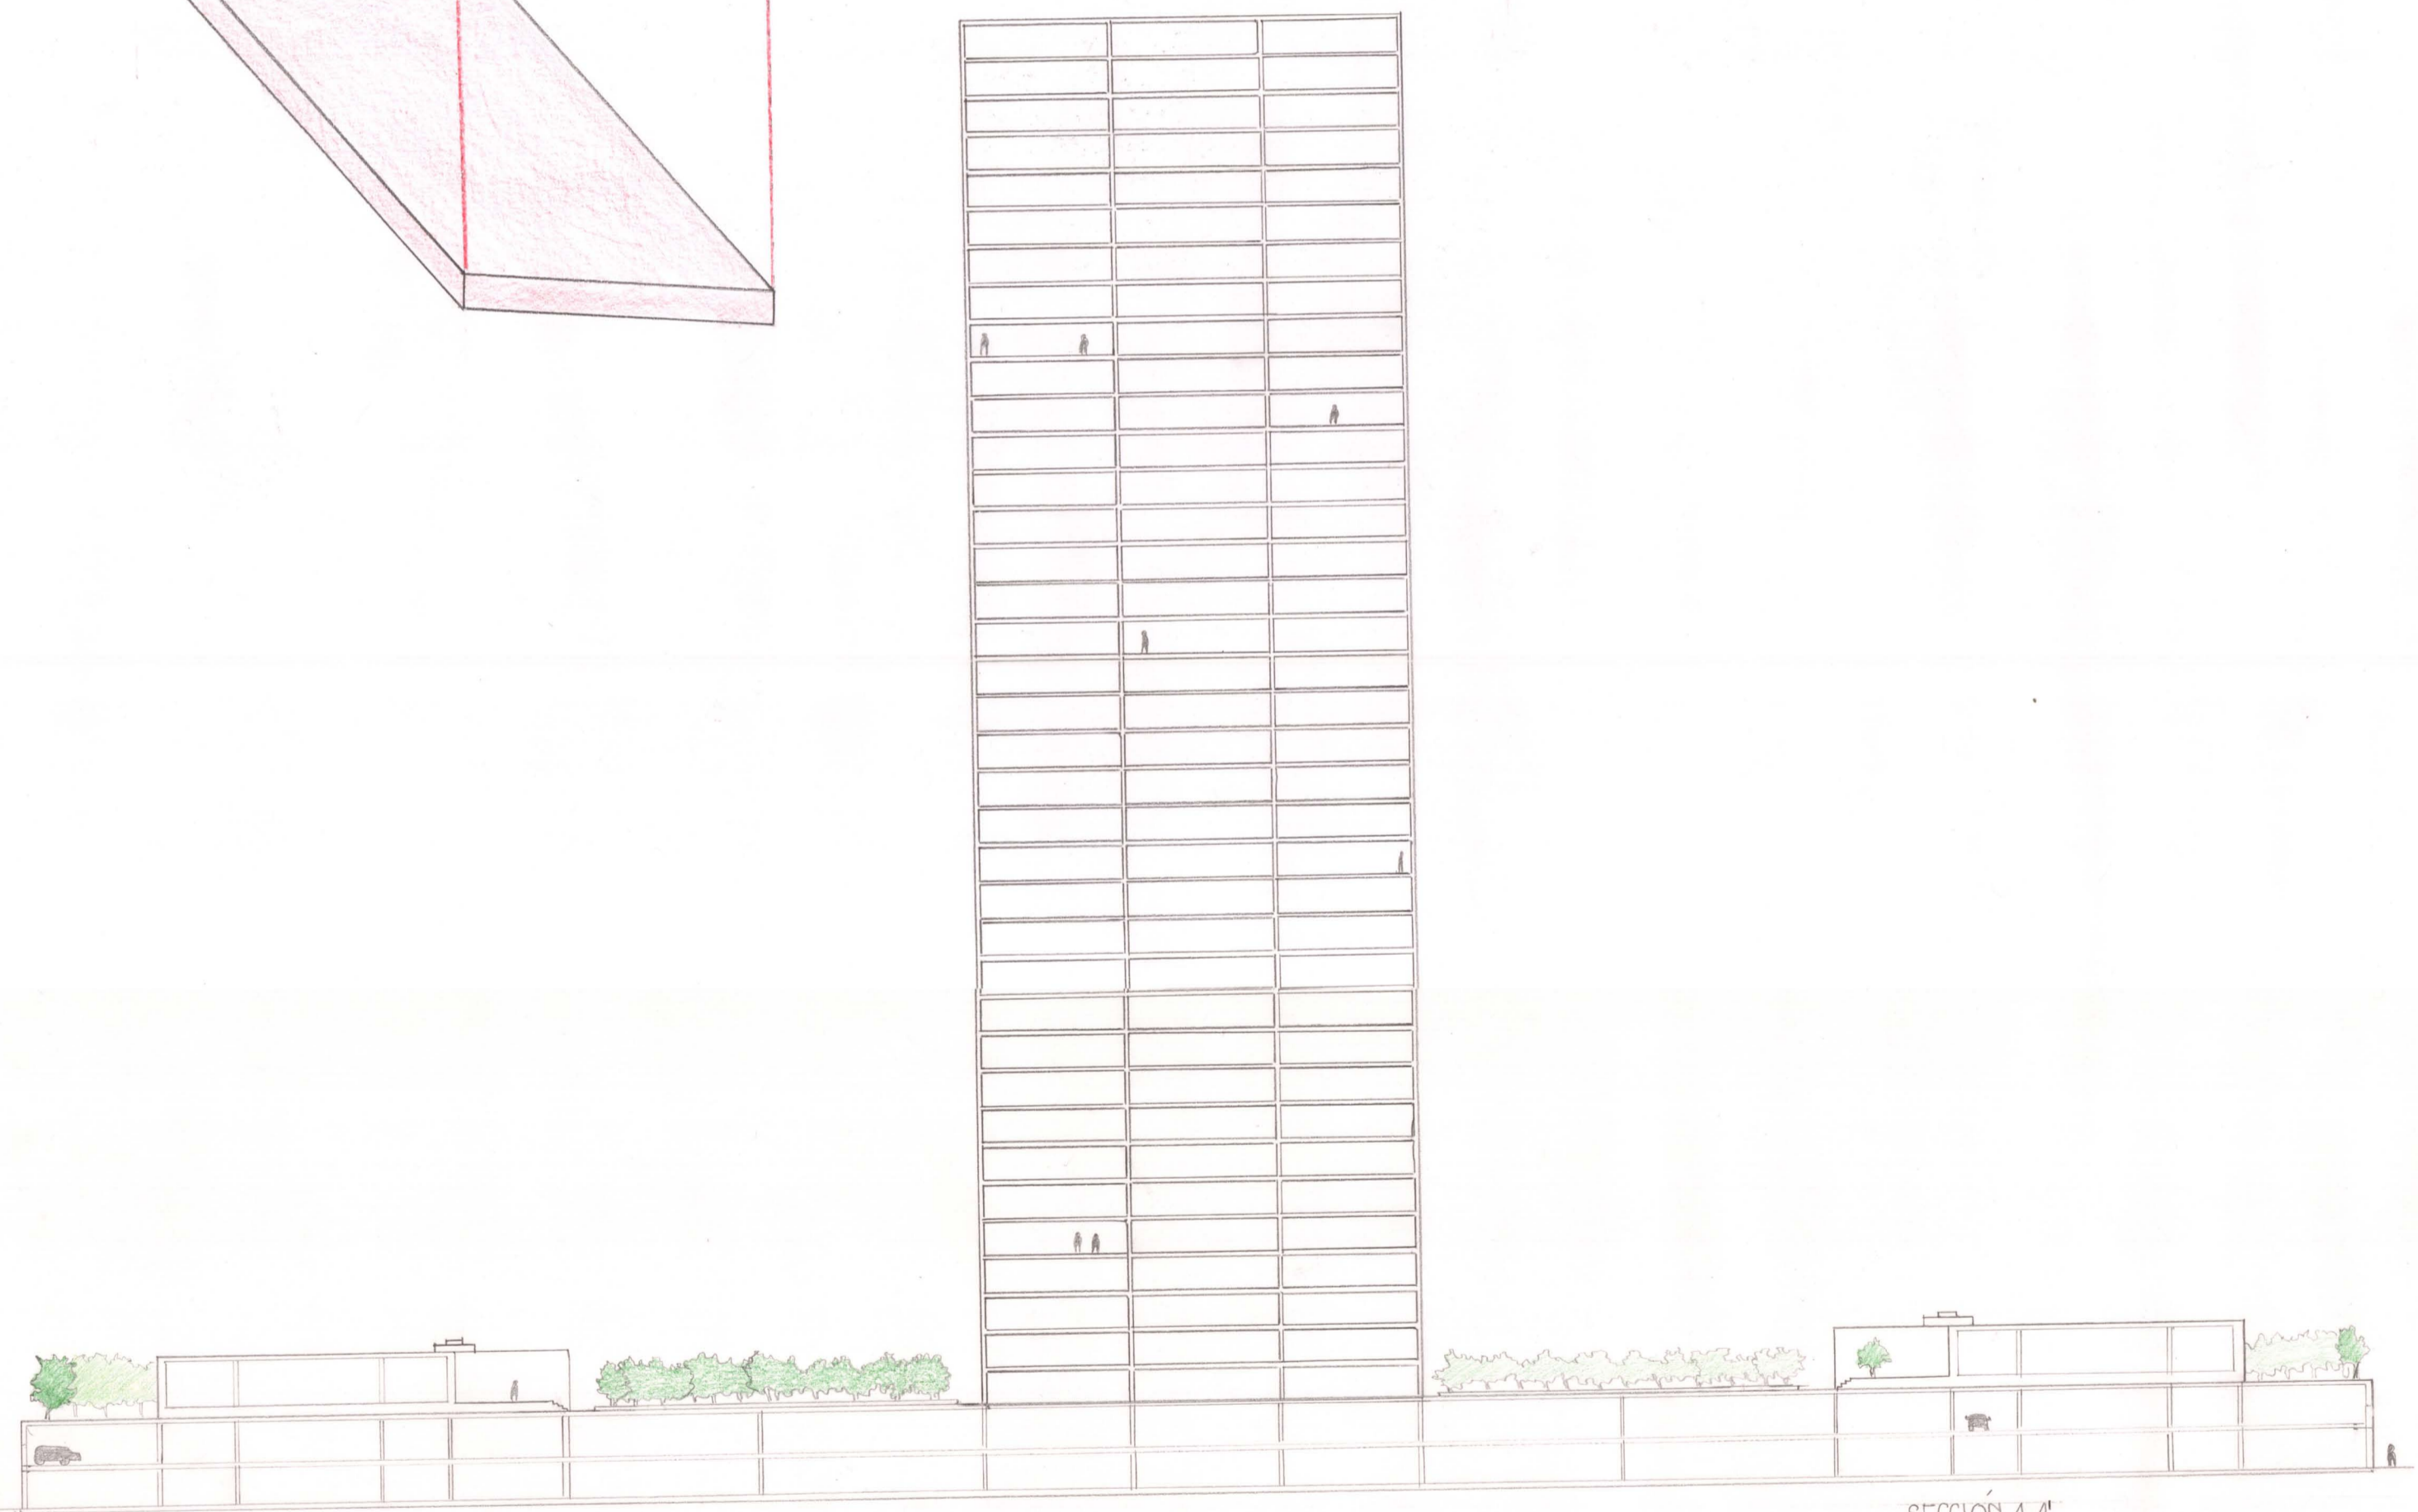

SECCION A-A
0 5 10 20 35 50