



# Odeonquarter, Almere

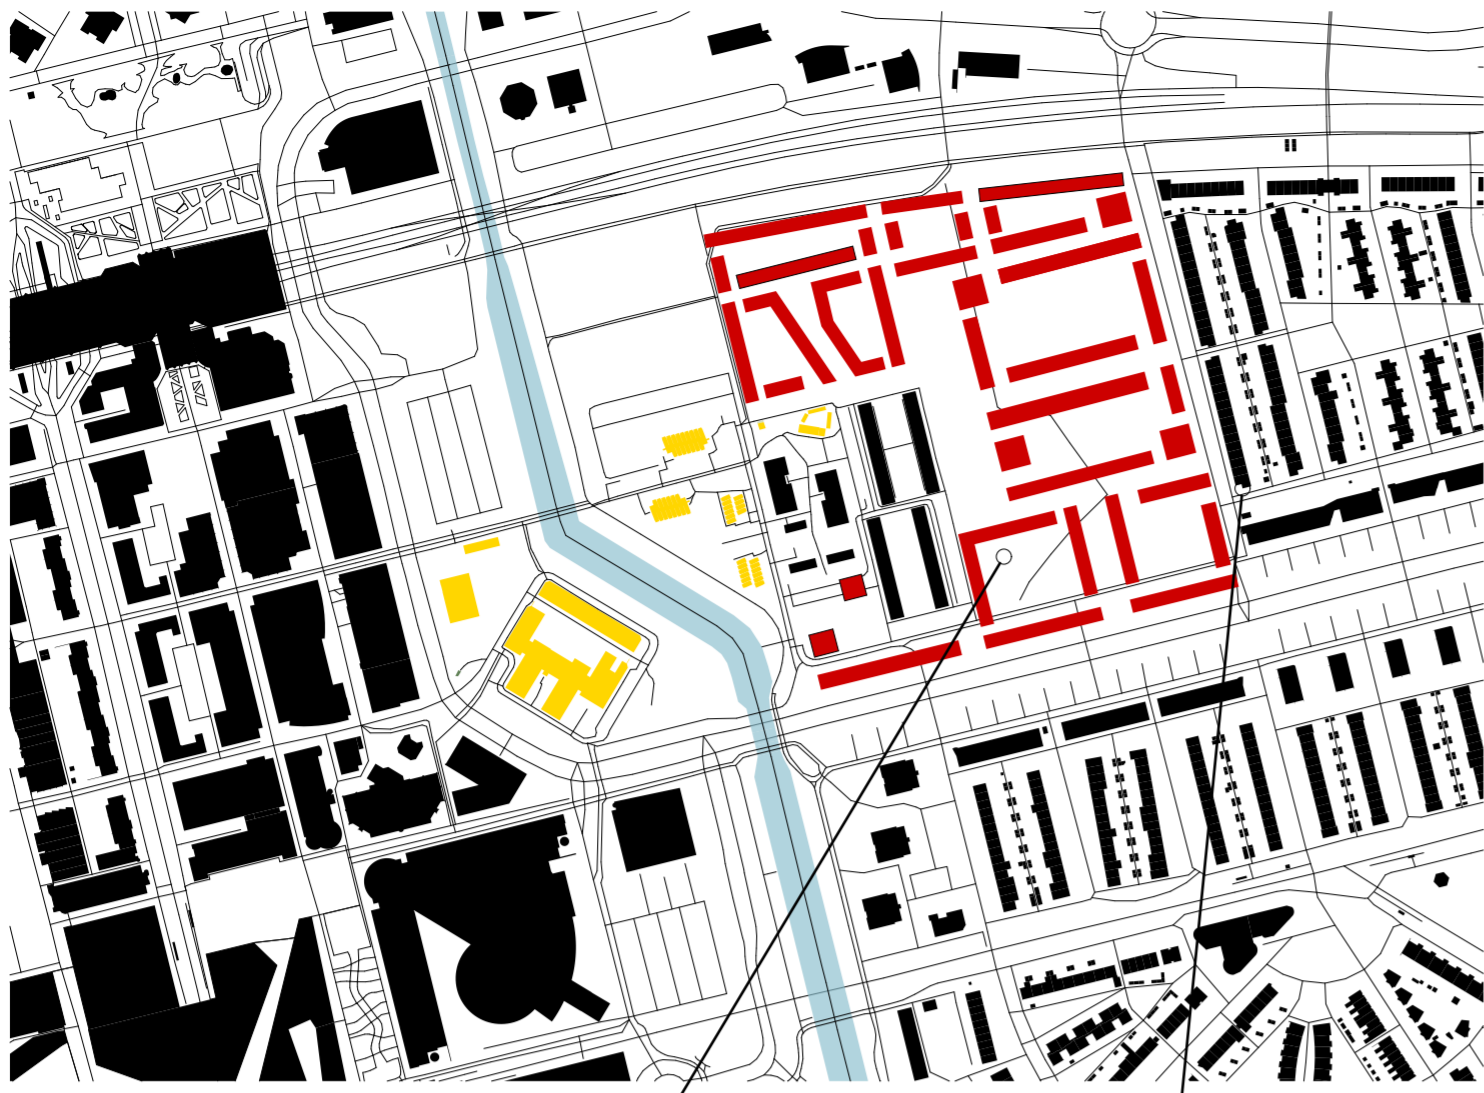

red-yellow plan (yellow-demolition, red-new)

scale 1:5000

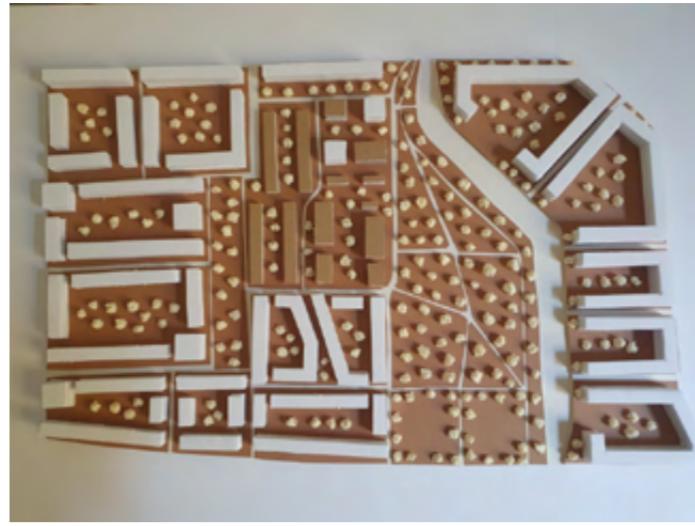

The Odeonquarter is built largely on the Odeonpark site. The neighbourhood is separated by a canal but connected by an existing bridge. The centre side is planned as a 6-storey block structure that opens up towards the water. On the opposite side you can see the reduced park area. Behind it is the second part of the neighbourhood. The new building matches the look of the terraced houses, but accommodates significantly more residential units. The number of storeys flattens out from the centre to match the existing buildings. Only the buildings on the main roads are slightly higher to form a kind of sound barrier.

The container houses remain. Three of them will only be moved slightly, as there is currently no structure in. This means that the space can be optimally utilised. The neighbourhood is very green with large inner courtyards, green spaces and the nearby park, which also includes a sports facility which is also connected to the existing cycle and walking path. The design significantly enhances the neighbourhood, as the park is currently more reminiscent of a wasteland with no greenery. Although the park is now smaller, it has more quality and the waterfront location is better emphasised.



current park situation



existing neighbourhood



masterplan

20 40 60 80 100 200 scale 1:2000

references



Baakenhafen, Hamburg



Osterbrookhöfe, Hamburg



Kosanke Siedlung, Rummelburg, Berlin