


ECO-CONNECTIONS




ESCALA 1:500

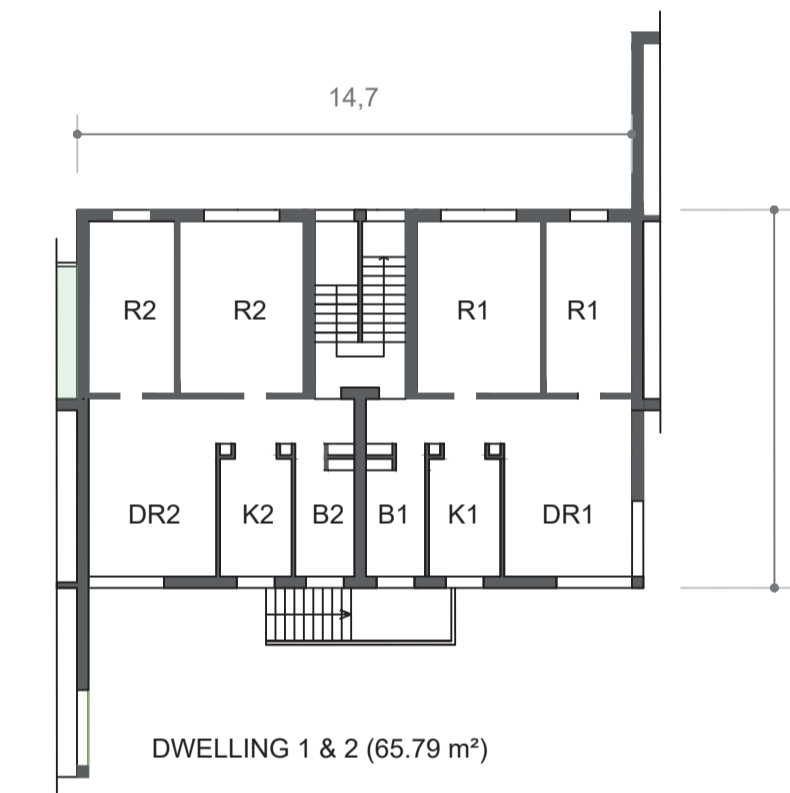

DWELLING 1 & 2 (65.79 m²)

- K1 - 6.37 m²
- DR1 - 22.19 m²
- R1 - 15.52 m²
- R1 - 12.04 m²
- B1 - 4.63 m²

ESCALA 1:200

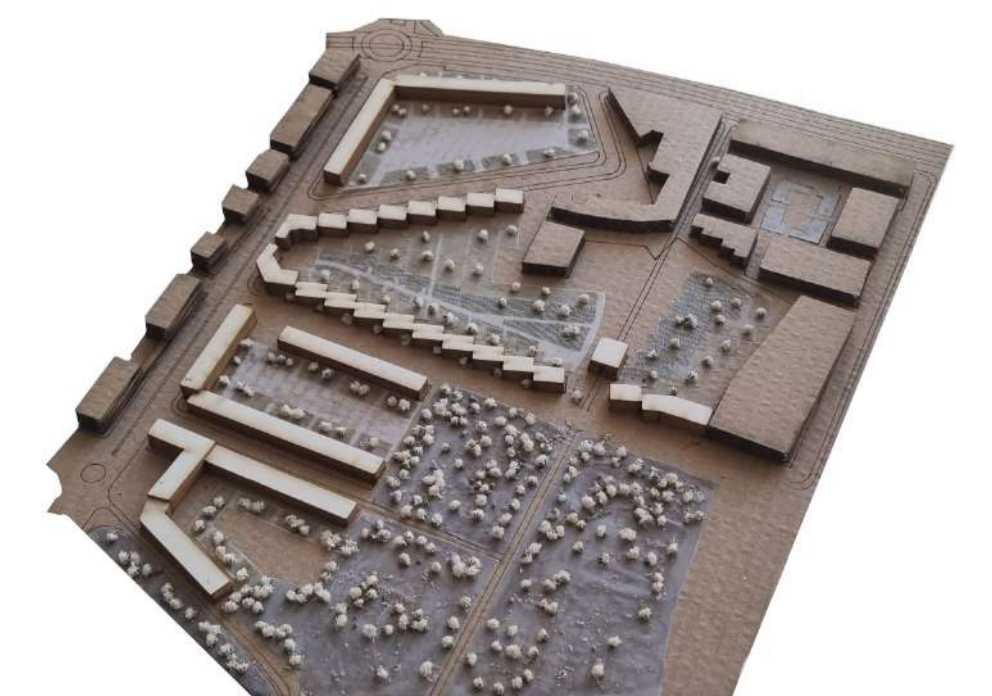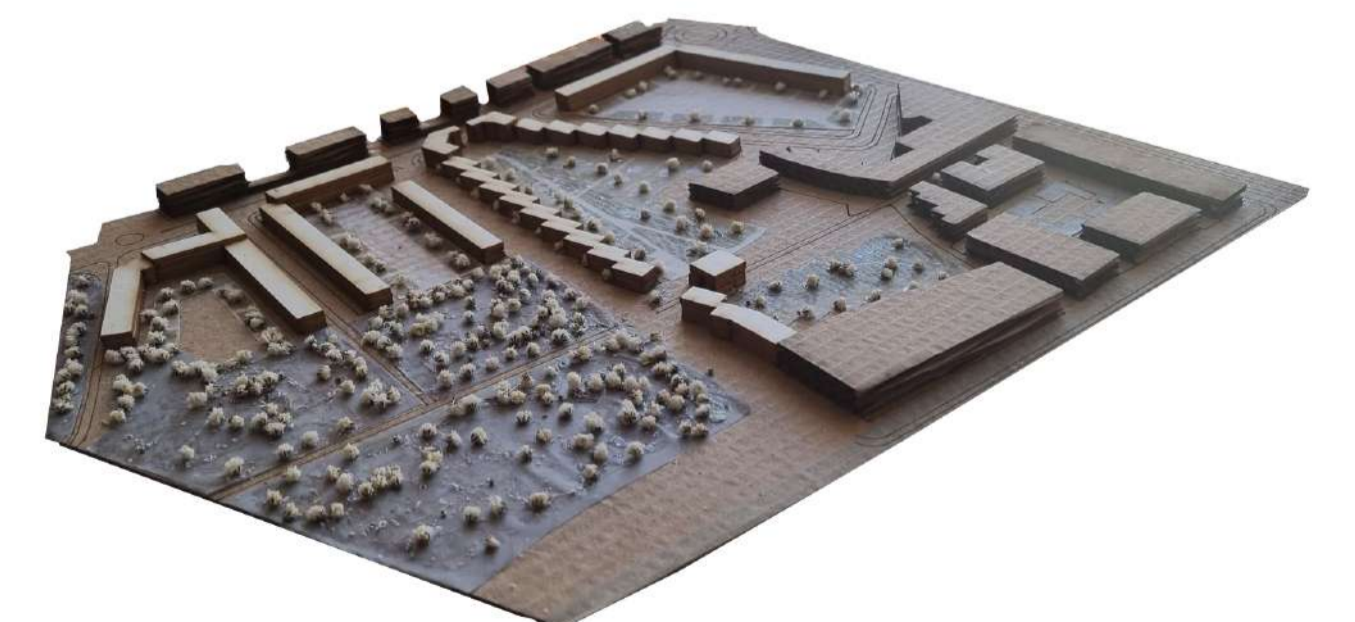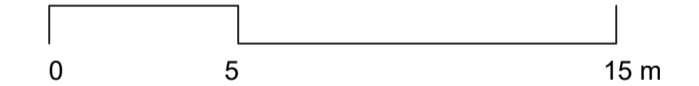

ESCALA 1:1250

